


THOROUGHFARE BUFFER - EXISTING TREE SCHEDULE

NUMBER	TYPE	DBH	NUMBER	TYPE	DBH	NUMBER	TYPE	DBH
1003	MAPLE	3"	1036	OAK	5 @ 3"	1072	PINE	3"
1004	MAPLE	3"	1037	CEDAR	2"	1073	MAPLE	2 @ 2"
1005	MAPLE	2"	1038	PINE	4"	1074	OAK	4"
1006	MAPLE	3"	1039	PINE	4"	1075	MAPLE	3"
1007	OAK	3"	1040	PINE	4"	1076	MAPLE	5"
1008	POPLAR	2"	1041	PINE	4"	1078	MAPLE	2"
1009	OAK	2"	1042	PINE	4"	1079	OAK	3"
1010	OAK	2"	1043	OAK	2"	1080	PINE	3"
1011	OAK	3"	1044	OAK	5"	1082	PINE	3"
1012	CEDAR	2 @ 2"	1045	PINE	5"	1083	PINE	3"
1013	MAPLE	2"	1046	PINE	4"	1084	PINE	4"
1014	OAK	2"	1047	PINE	3"	1085	PINE	3"
1015	MAPLE	4"	1048	MAPLE	3"	1086	OAK	2"
1016	MAPLE	2"	1049	CEDAR	2"	1087	PINE	3"
1017	MAPLE	2"	1052	CEDAR	2"	1088	OAK	2"
1018	OAK	2"	1053	CEDAR	2"	1091	MAPLE	2"
1019	OAK	2"	1054	CEDAR	4"	1092	HOLLY	2"
1020	OAK	7"	1055	PINE	3"	1095	OAK	2"
1021	OAK	2"	1056	OAK	3"	1097	MAPLE	2"
1022	OAK	3"	1057	CEDAR	3"	1098	MAPLE	5"
1023	PINE	3"	1058	PINE	5"	1099	MAPLE	4"
1024	PINE	6"	1059	CEDAR	3"	1100	MAPLE	2"
1025	OAK	2"	1060	MAPLE	5"	1101	OAK	3"
1026	OAK	5"	1061	CEDAR	3"	1102	OAK	3 @ 2"
1027	PINE	3"	1063	MAPLE	4"	1103	OAK	8"
1028	PINE	3"	1064	PINE	5"	1104	PINE	4"
1029	PINE	3"	1066	CEDAR	4"	1105	PINE	4"
1030	OAK	3"	1067	OAK	3"	1106	PINE	4"
1031	OAK	3"	1068	MAPLE	2"	1107	PINE	4"
1033	OAK	2"	1069	PINE	3"			
1034	MAPLE	2"	1070	POPLAR	3"			
1035	PINE	3"	1071	MAPLE	4"			

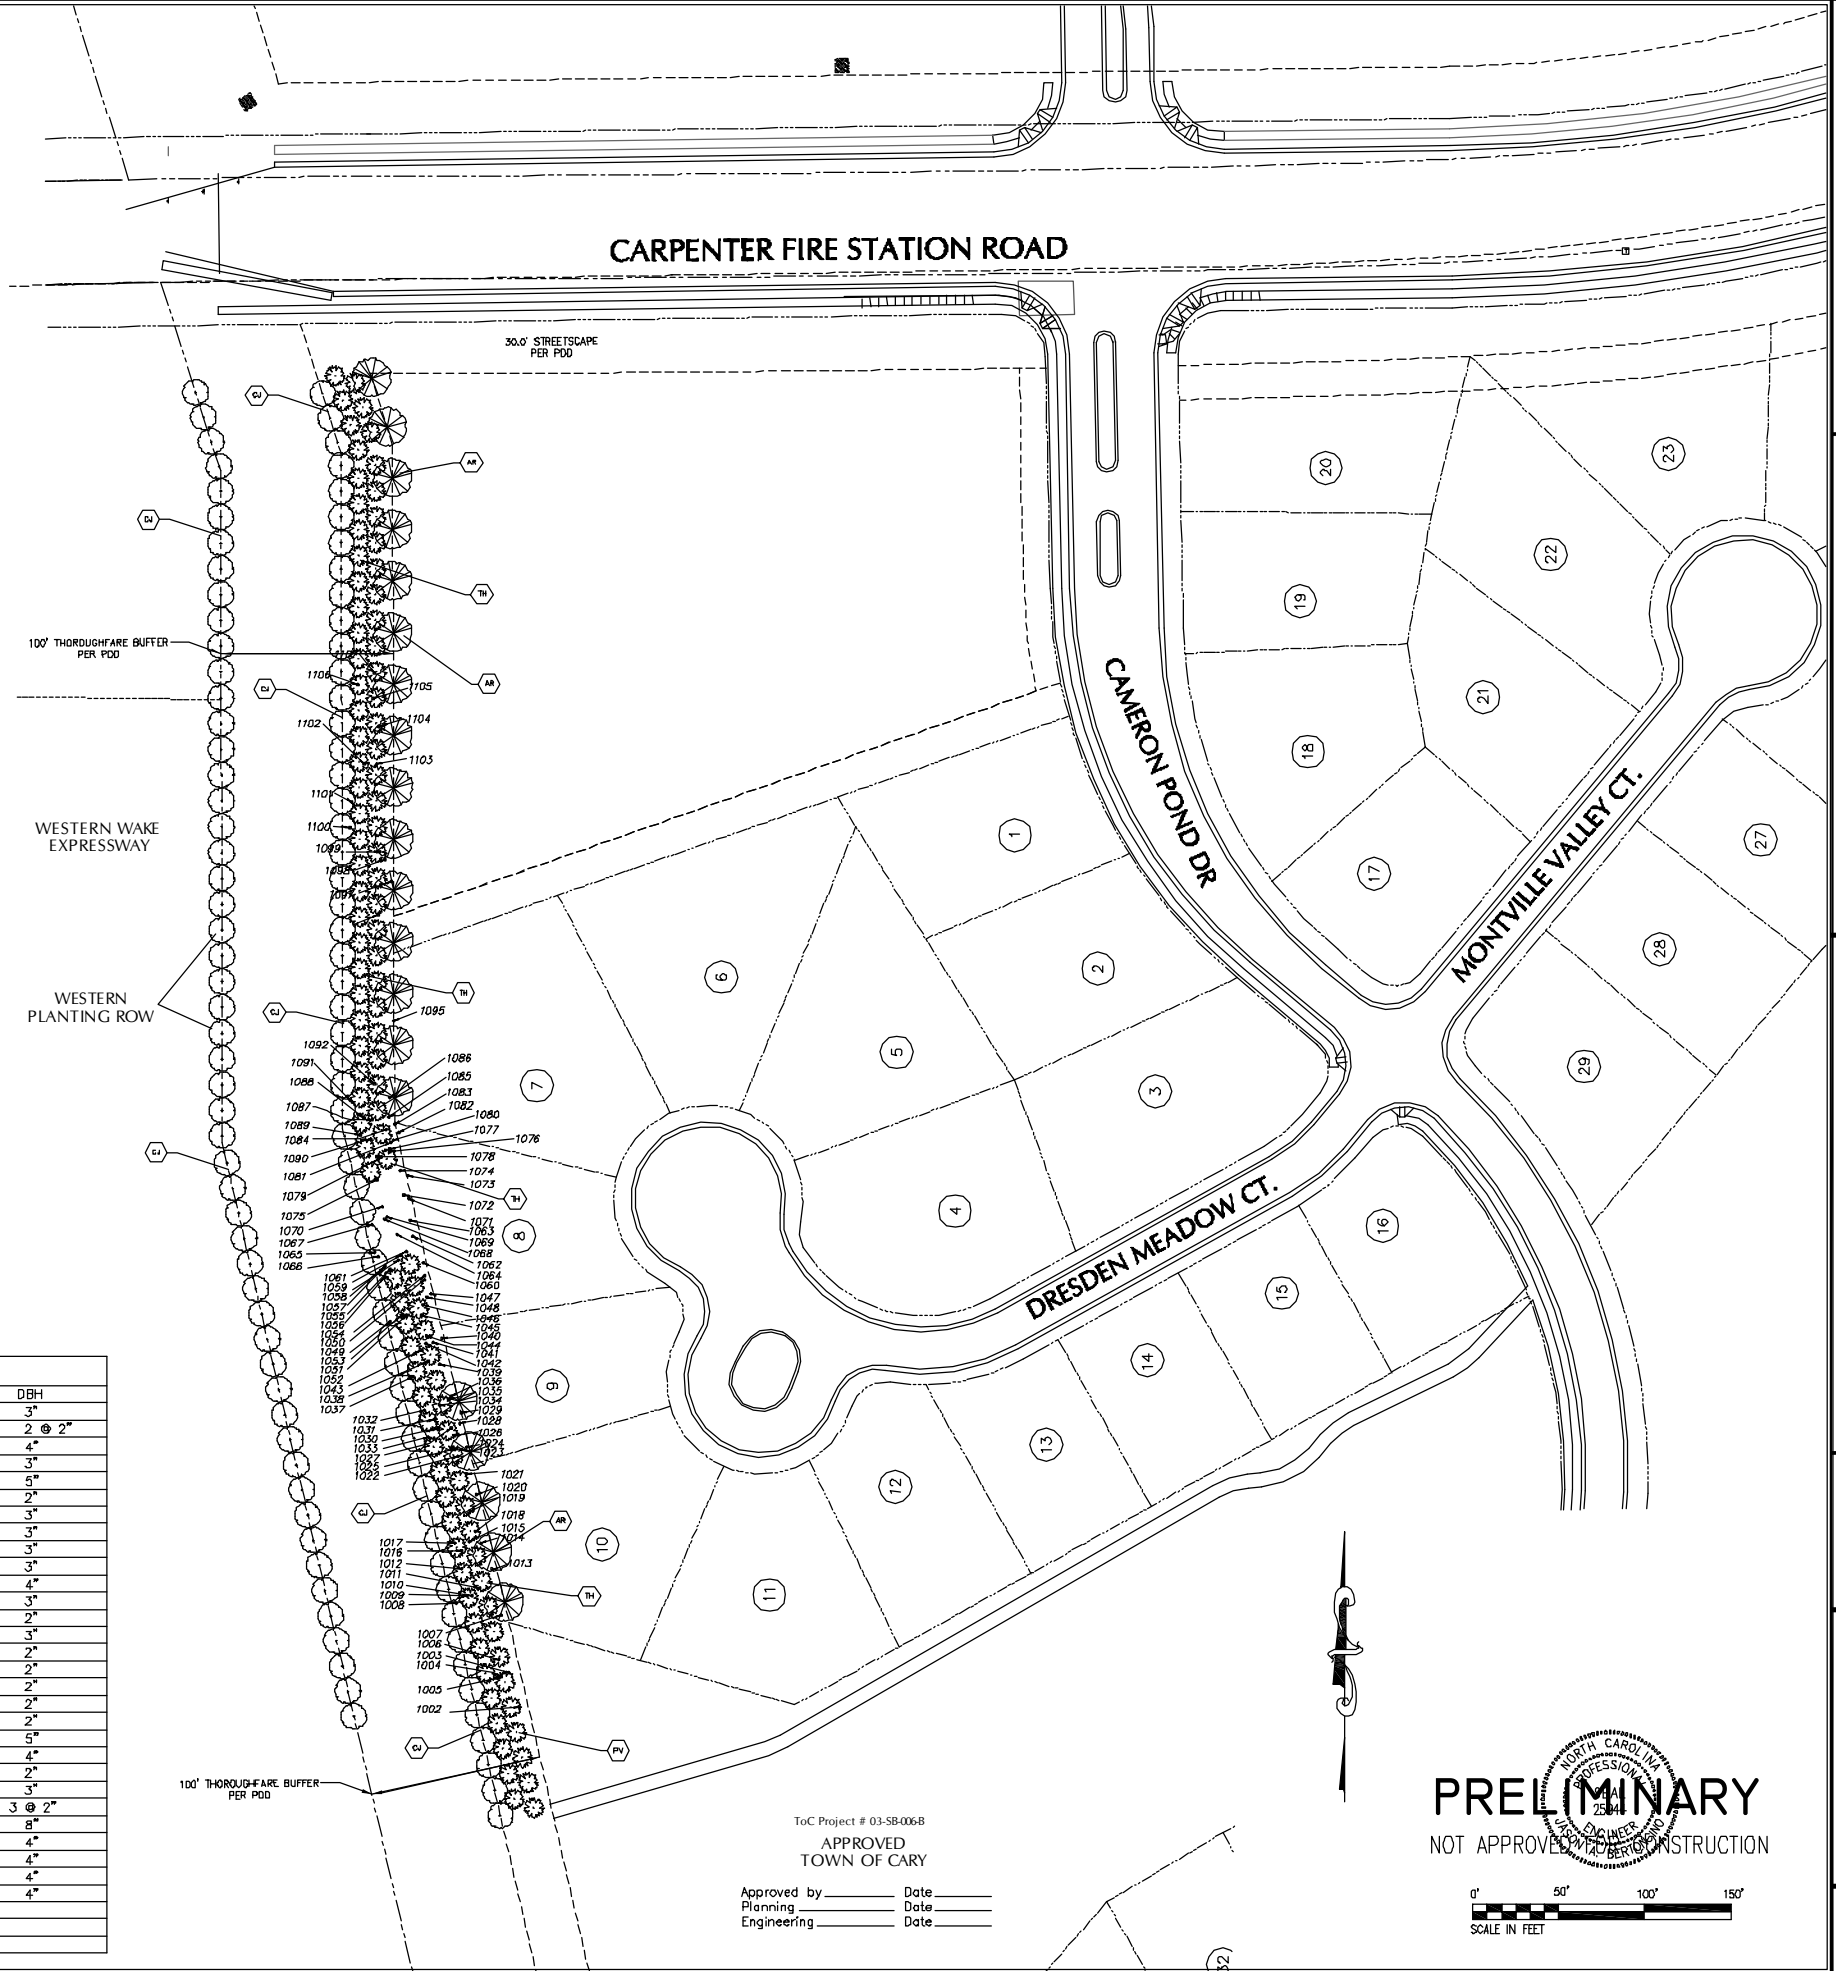

ToC Project # 03-SB-006-B  
 APPROVED  
 TOWN OF CARY  
 Approved by \_\_\_\_\_ Date \_\_\_\_\_  
 Planning \_\_\_\_\_ Date \_\_\_\_\_  
 Engineering \_\_\_\_\_ Date \_\_\_\_\_

**PRELIMINARY**  
 NOT APPROVED FOR CONSTRUCTION

0' 50' 100' 150'  
 SCALE IN FEET

**WITHERS & RAVENEL**  
 ENGINEERS | PLANNERS | SURVEYORS  
 111 Matthews Drive, Cary, North Carolina 27511 | 919-440-3400 | www.wr-engineers.com | License No. CE005

**TREE SURVEY & BUFFER VEGETATION PLAN**

**CAMERON POND**  
 WAKE COUNTY, NORTH CAROLINA

NO.	Revision	Date	BY

Sheets No. 2

K:\V\09-03\09-03\09-03-006-B\09-03-006-B.dwg (Tree Survey) - Tree Survey - Final - 12/14/16 PM - ASDW - RPT000010