
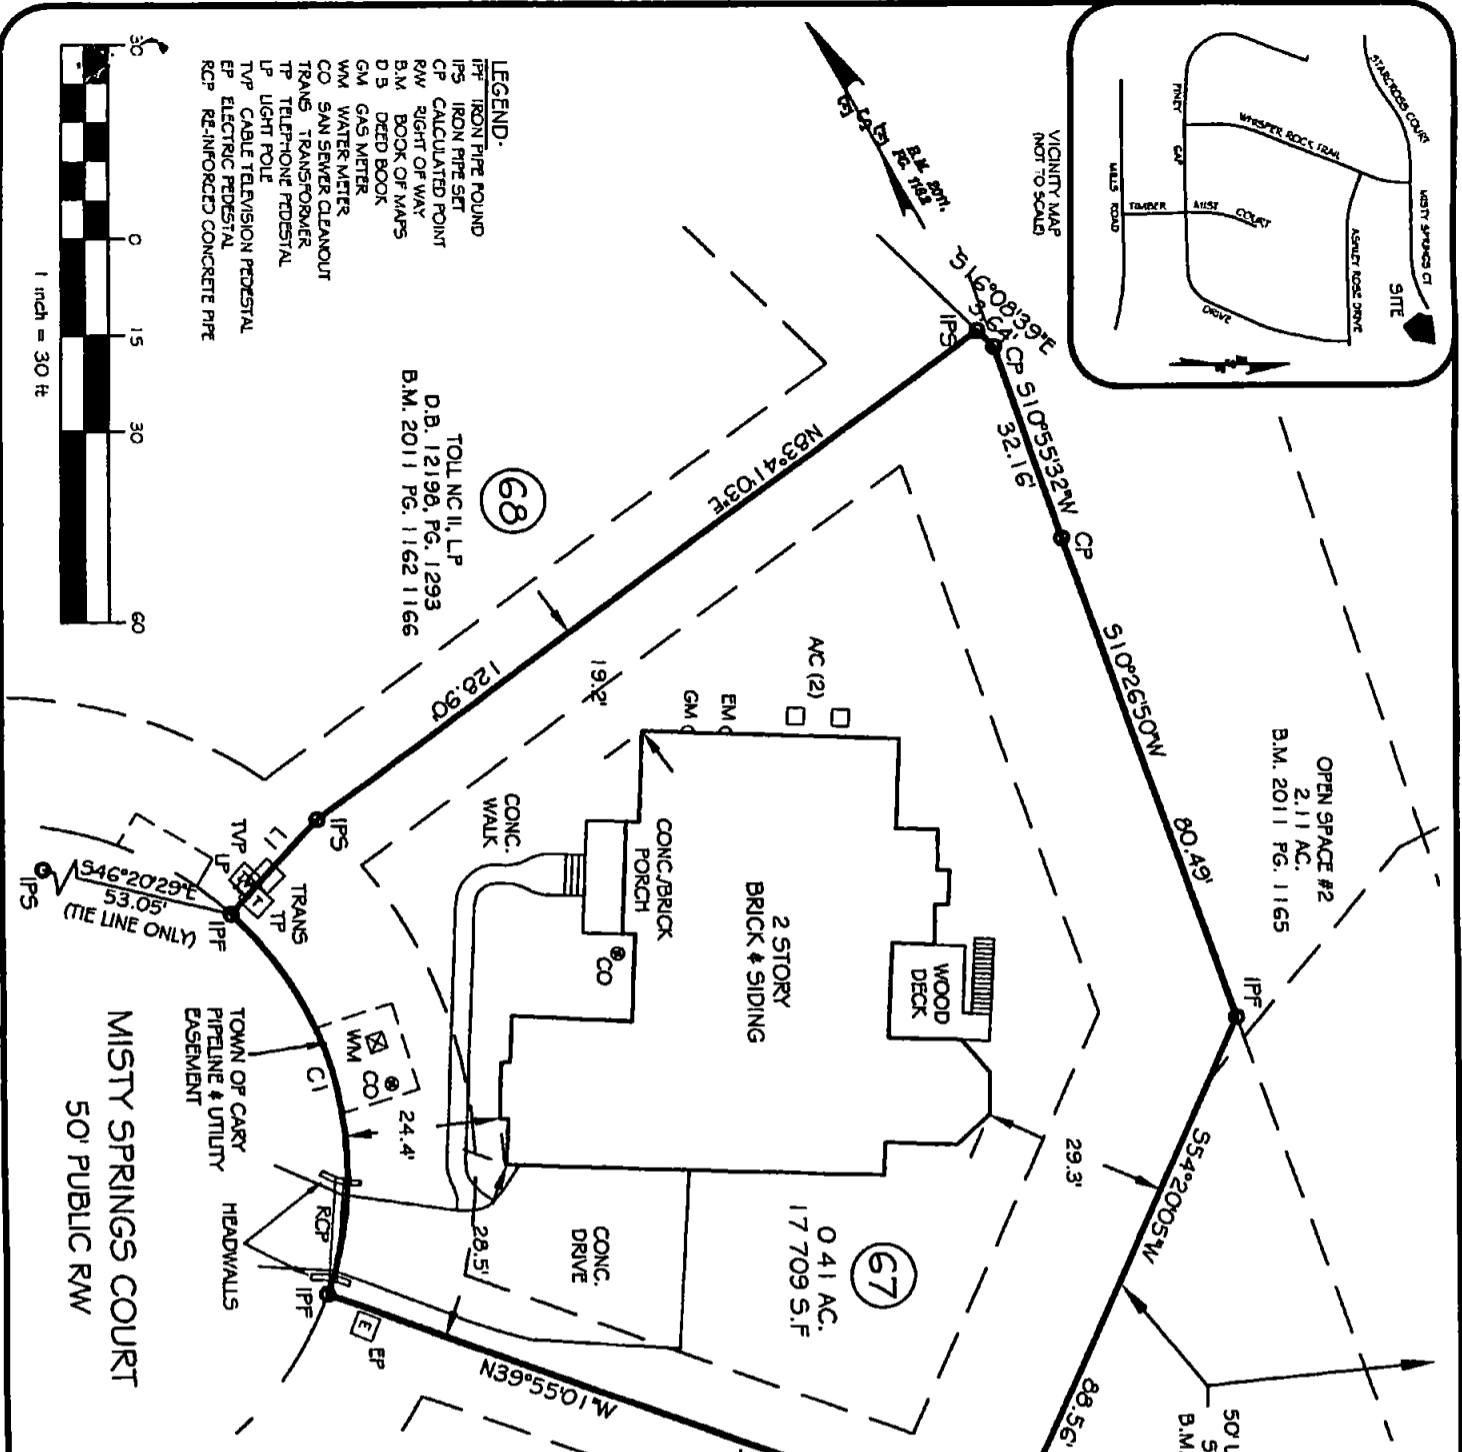


- LEGEND:**
- IPF IRON PIPE FOUND
 - IPN IRON PIPE SET
 - CP CALCULATED POINT
 - RM RIGHT OF WAY
 - B.M. BENCH MARK
 - D.B. DEED BOOK
 - G.M. GAS METER
 - WM WATER METER
 - CO SAN SEWER CLEANOUT
 - TRANS. TRANSFORMER
 - TP TELEPHONE PEDestal
 - LP LIGHT POLE
 - TVP TELEVISION PEDestal
 - EP ELECTRIC PEDestal
 - RCP RE-INFORCED CONCRETE PIPE

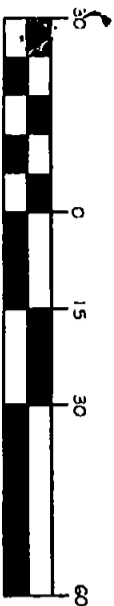

I, CLARK E. WHITE, PLS, CERTIFY THAT THIS MAP WAS DRAWN UNDER MY SUPERVISION FROM AN ACTUAL FIELD SURVEY UNDER MY SUPERVISION. THAT THE BOUNDARIES NOT SURVEYED ARE INDICATED BY DASHED LINES. THAT THE POSITIONAL ACCURACY IS 0.1' AND THAT THIS MAP MEETS THE REQUIREMENTS OF THE STANDARDS OF PRACTICE FOR LAND SURVEYING IN NORTH CAROLINA (21 NCAC 56.1600)

CLARK E. WHITE, PLS
REGISTRATION NO. 1-4588
DATE 12/12/14

NORTH CAROLINA PROFESSIONAL SEAL
L-4588
LAND SURVEYOR
CALCULATIONS
BUILDER 25.5' (INCL. FRONT PORCH)
DRIVEWAY 221.25'
SIDEWALKS 5,145.35'
TOTAL 5,145.35'
MAXIMUM ALLOWABLE IMPERVIOUS = 5,640 S.F. (B.M. 2011 PG. 1162)

BUILDING SETBACK INFORMATION

- FRONT YARD SETBACK 20'
- REAR YARD SETBACK 20'
- SIDE YARD SETBACK 0'
- CORNER SIDE SETBACK 20'

REFERENCES:

- D.B. 12198, PG. 1293
- B.M. 2007 PG. 1317-1319
- B.M. 2007 PG. 1963-1965
- B.M. 2004, PG. 562 565
- B.M. 2009, PG. 2034-2057
- B.M. 2011 PG. 1162-1166

NOTES:

- 1) ALL DISTANCES ARE HORIZONTAL. GROUND DISTANCES UNLESS OTHERWISE NOTED
- 2) READS COMPUTED BY COORDINATE GEOMETRY METHOD UNLESS OTHERWISE NOTED.
- 3) NO TITLE REPORT FURNISHED. THEREFORE ALL ENCUMBRANCES MAY NOT BE SHOWN.
- 4) BUILDING TIES ARE MEASURED FROM THE FOUNDATION.
- 5) AUTHORIZED REPRODUCTIONS OF THIS SURVEY ARE AFFIXED WITH AN ORIGINAL SEAL AND SIGNATURE. THOSE REPRODUCTIONS NOT BEARING AN ORIGINAL SEAL AND NO SIGNATURE ARE NOT THE PRODUCT OF THE UNDERSIGNED LAND SURVEYOR AND NO CONSIDERATION SHOULD BE GIVEN TO THE INFORMATION CONTAINED HEREIN
- 6) THIS PROPERTY IS SUBJECT TO ALL EASEMENTS, BUFFERS AND RESTRICTIONS SHOWN HEREON AND ALL OTHERS OF RECORD

LINE TABLE

LINE	LENGTH	BEARING
L1	19.96	N72°28'36"E

CURVE TABLE

CURVE	LENGTH	RADIUS	CHORD	CHORD BEARING	TANGENT	DELTA
C1	64.91	55.00	61.21	N16°17'32"E	36.83	67°36'37"

JOB # 2284-10067 DATE 12-12-14 SCALE 1" = 30' DRAWN BY GEM REVIEWED BY GEM REVISIONS:	FINAL SURVEY FOR KIRANKUMAR AND MADHAVI ALAPATY THE WOODLANDS AT GREEN LEVEL CROSSING PHASE 2 LOT 67 - 7128 MISTY SPRINGS COURT TOLL NC, II L.P D B 12198, PG 1293	 ESE Land Planning Engineering Land Surveying ESE of North Carolina, PC 2310 T W Alexander Dr, Suite J Raleigh, NC 27617 TEL. 919-321-4800 FAX. 919-321-7880
	REFERENCES: D.B. 12198, PG. 1293 B.M. 2007 PG. 1317-1319 B.M. 2007 PG. 1963-1965 B.M. 2004, PG. 562 565 B.M. 2009, PG. 2034-2057 B.M. 2011 PG. 1162-1166	
	BUILDING SETBACK INFORMATION FRONT YARD SETBACK 20' REAR YARD SETBACK 20' SIDE YARD SETBACK 0' CORNER SIDE SETBACK 20'	